
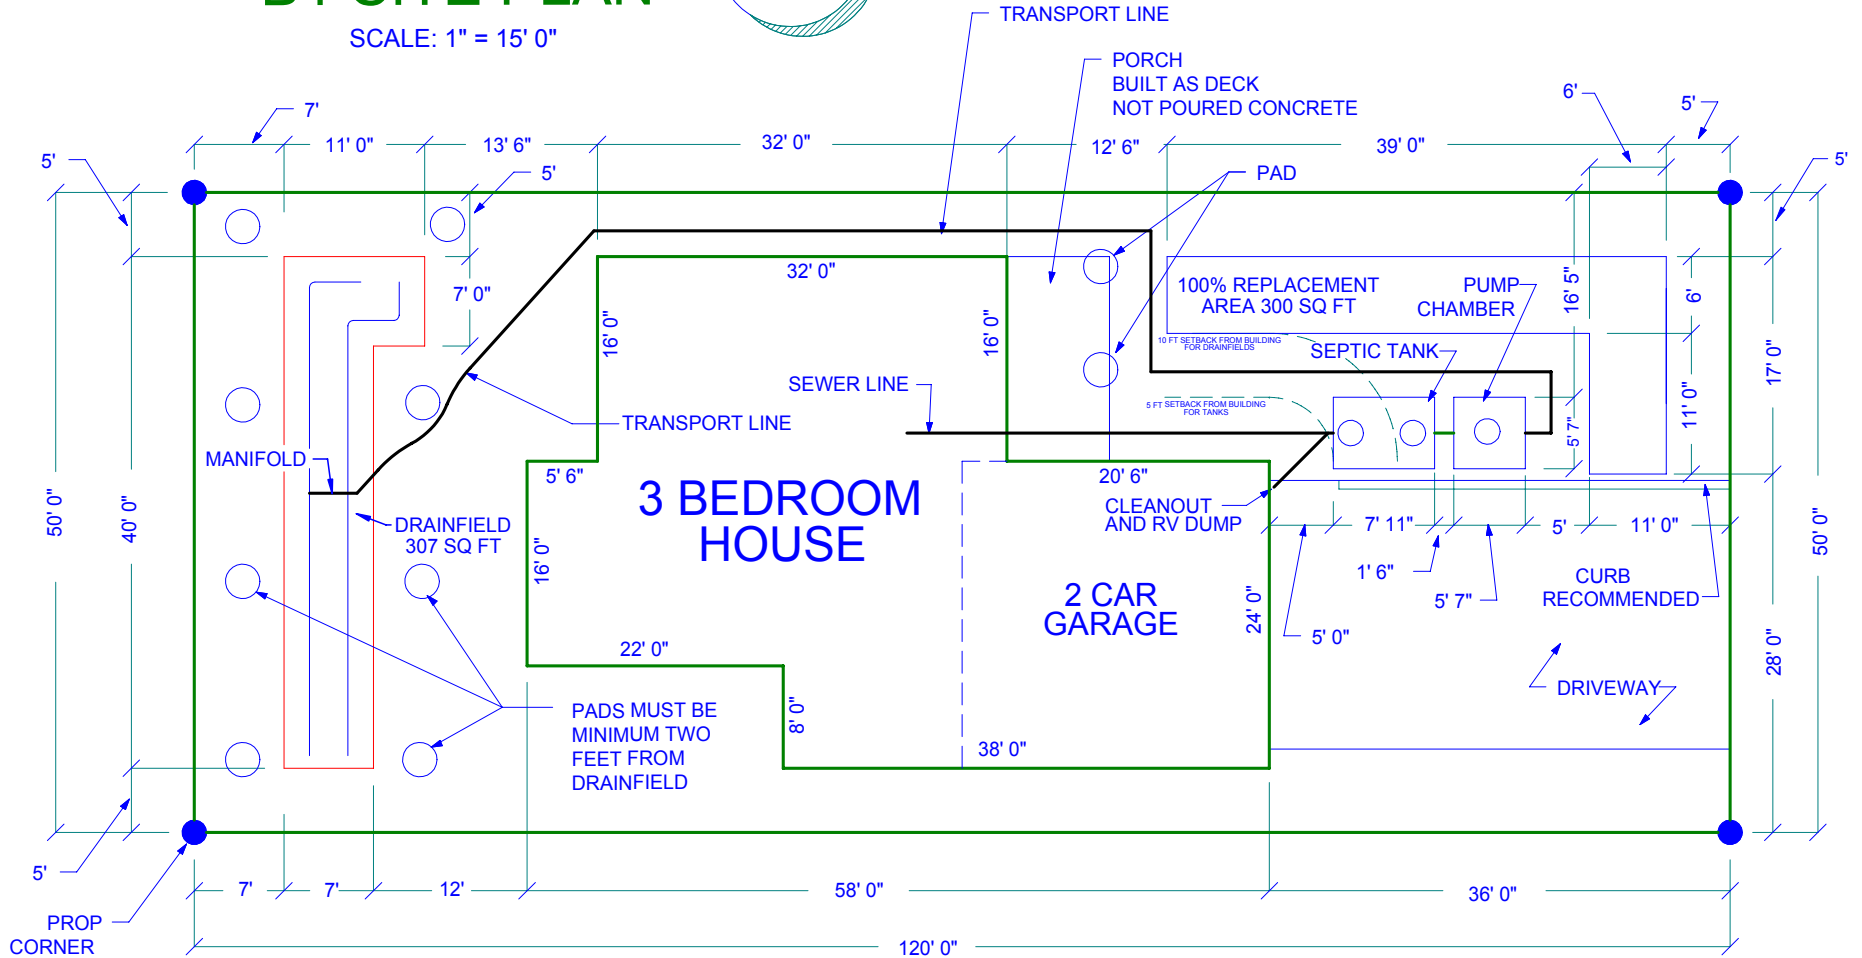


Sunlight Plat, Lot 12
B1 SITE PLAN

SCALE: 1" = 15' 0"

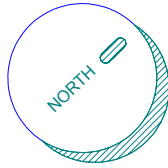

NOTE: SITE IS ALMOST LEVEL WITH A MINOR SLOPE TOWARDS SOUTHWEST

NOTE: DECK SUPPORT PAD NOT FOR THE SUPPORT OF ANYTHING OTHER THAN DECK AND 42" RAILING - ALL OTHER SUPPORT INCLUDING UPPER DECKS, ALL ROOFS, ALL UPPER FLOORS MUST BE SUPPORTED FROM FOOTINGS NO CLOSER THAN 10' 0" FROM DRAINFIELD AND REPLACEMENT AREA

Date: 00-00-0000
 Job Number: 0000B
 Sheet Number: 2 of 6
 Scale: as shown

