


Devlin Property
lot 2 - Sun Fun Plat

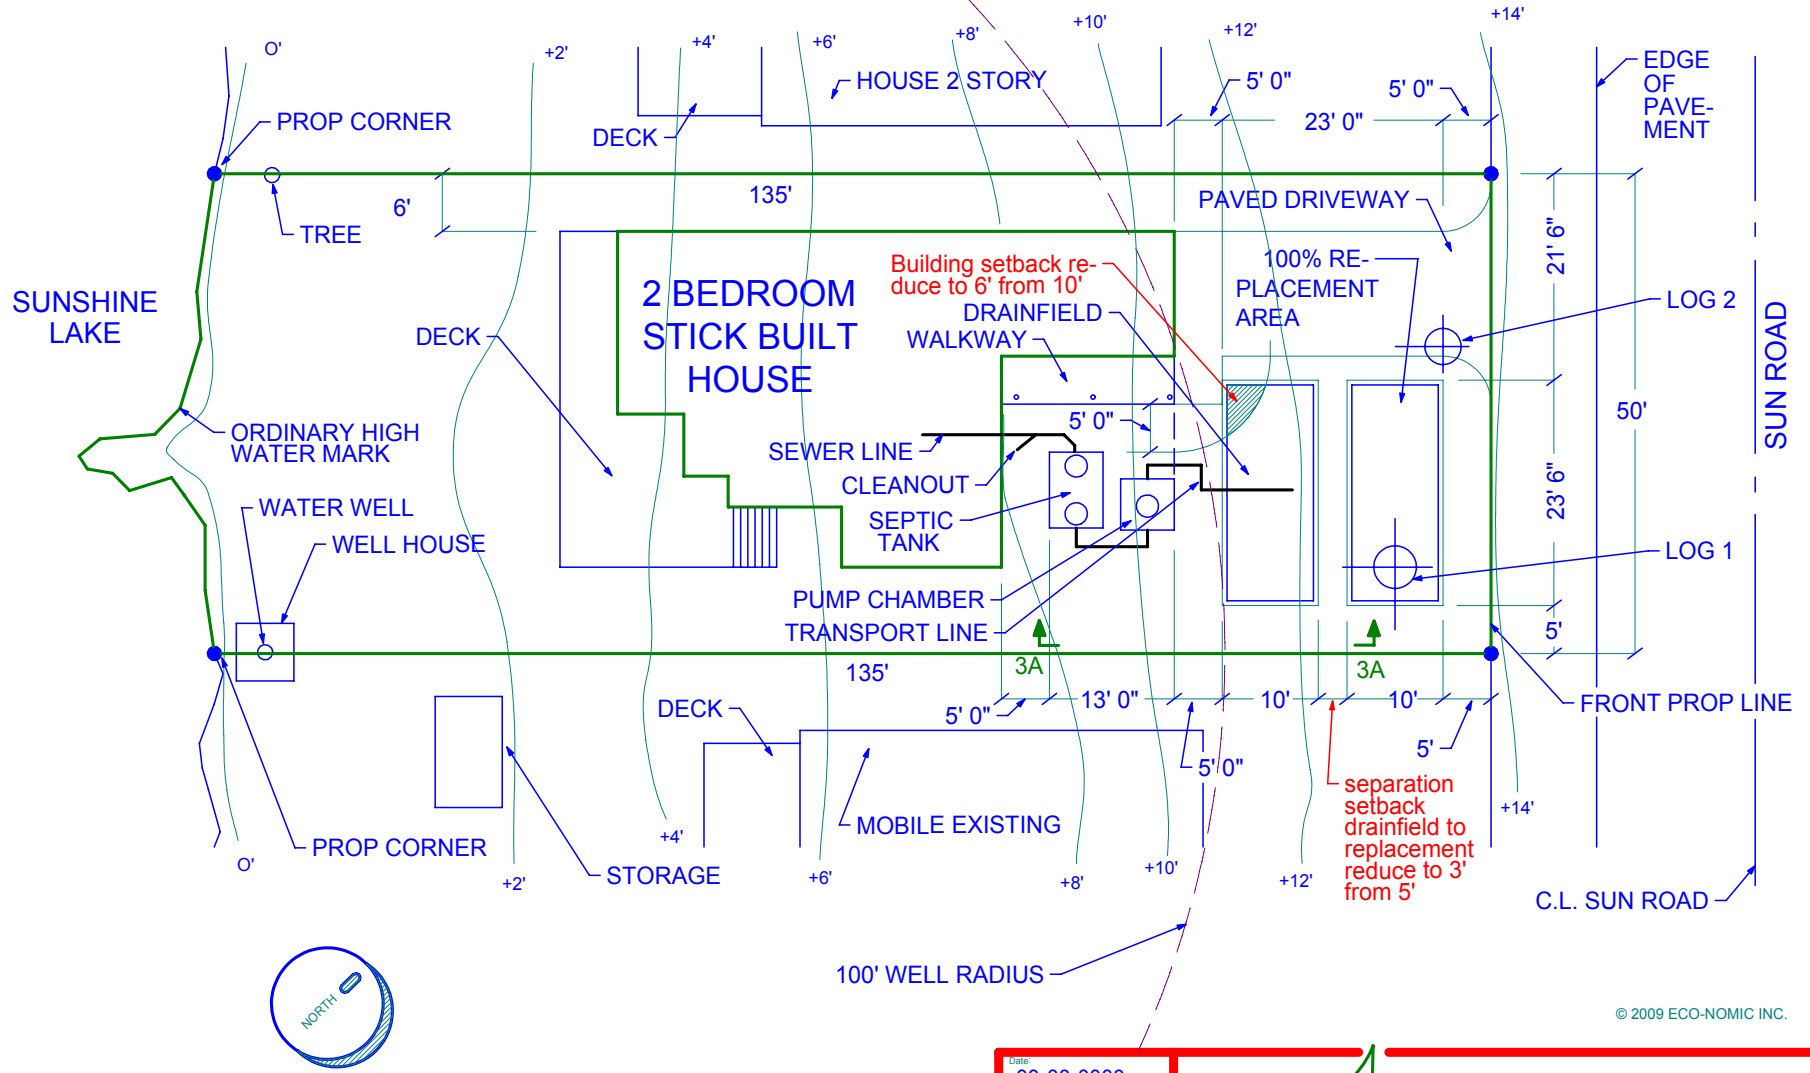

© 2009 ECO-NOMIC INC.

2A SITE PLAN

Date:	00-00-0000
Drawing Number:	0000B
Sheet Number:	2 of 6
Scale:	1" = 20' 0"

